



## **CERTIFICATION ON PWD ACCESSIBILITY AND COMPLIANCE**

This is to formally affirm that the **Pampanga State University** (former **Don Honorio Ventura State University**), through its **Office of the Physical Plant and Facilities (OPPF)**, upholds its steadfast commitment to promoting inclusive education and ensuring equal access to all University facilities in full compliance with national laws and standards on accessibility for Persons with Disabilities (PWDs).

The University adheres to the following laws and regulations:

1. **Batas Pambansa Blg. 344 (The Accessibility Law)** and its Implementing Rules and Regulations (IRR);
2. **Presidential Decree No. 1096 (The National Building Code of the Philippines)**; and
3. **Republic Act No. 7277**, as amended, otherwise known as the **Magna Carta for Persons with Disability**.

This certifies that **Pampanga State University** (former **Don Honorio Ventura State University**) has ensured that its newly constructed and recently renovated major academic and administrative buildings are designed, constructed, and maintained in accordance with the applicable accessibility requirements and standards.

These facilities integrate essential **PWD-friendly features**, which include but are not limited to:

- **Accessible Routes:** Ramps and pathways providing continuous, barrier-free access from the site boundary to building entrances and between floors;
- **Restrooms:** Designated PWD comfort rooms located on required floors, equipped with grab bars, sufficient maneuvering space, and accessible fixtures and signage.




The University remains committed to sustaining and strengthening its Accessibility Program, ensuring that all future infrastructure projects strictly comply with updated national accessibility codes and standards. This ongoing effort aims to promote the safety, mobility, and participation of all students, faculty, staff, and visitors, including Persons with Disabilities.


Prepared by:

A handwritten signature in black ink, appearing to read "Rowel D. Waje".

**ENGR. ROWEL D. WAJE, MAEd**

Director, Office of the Physical Plant and Facilities

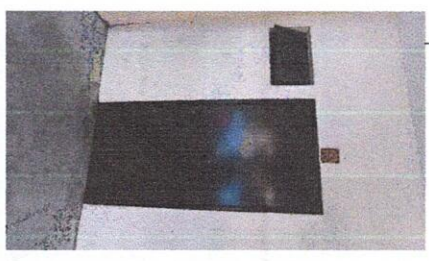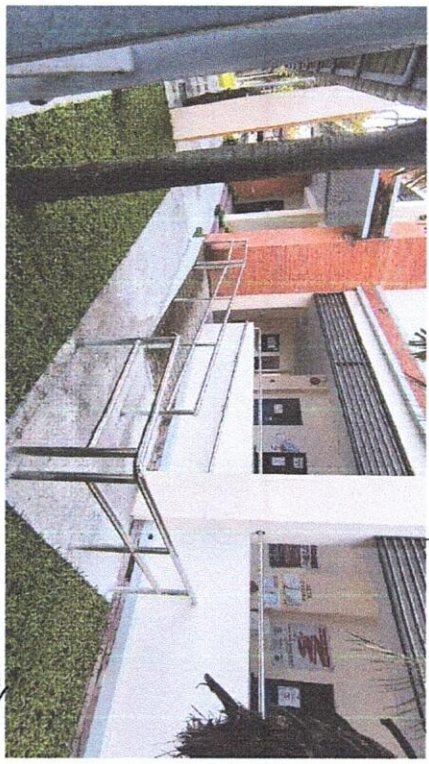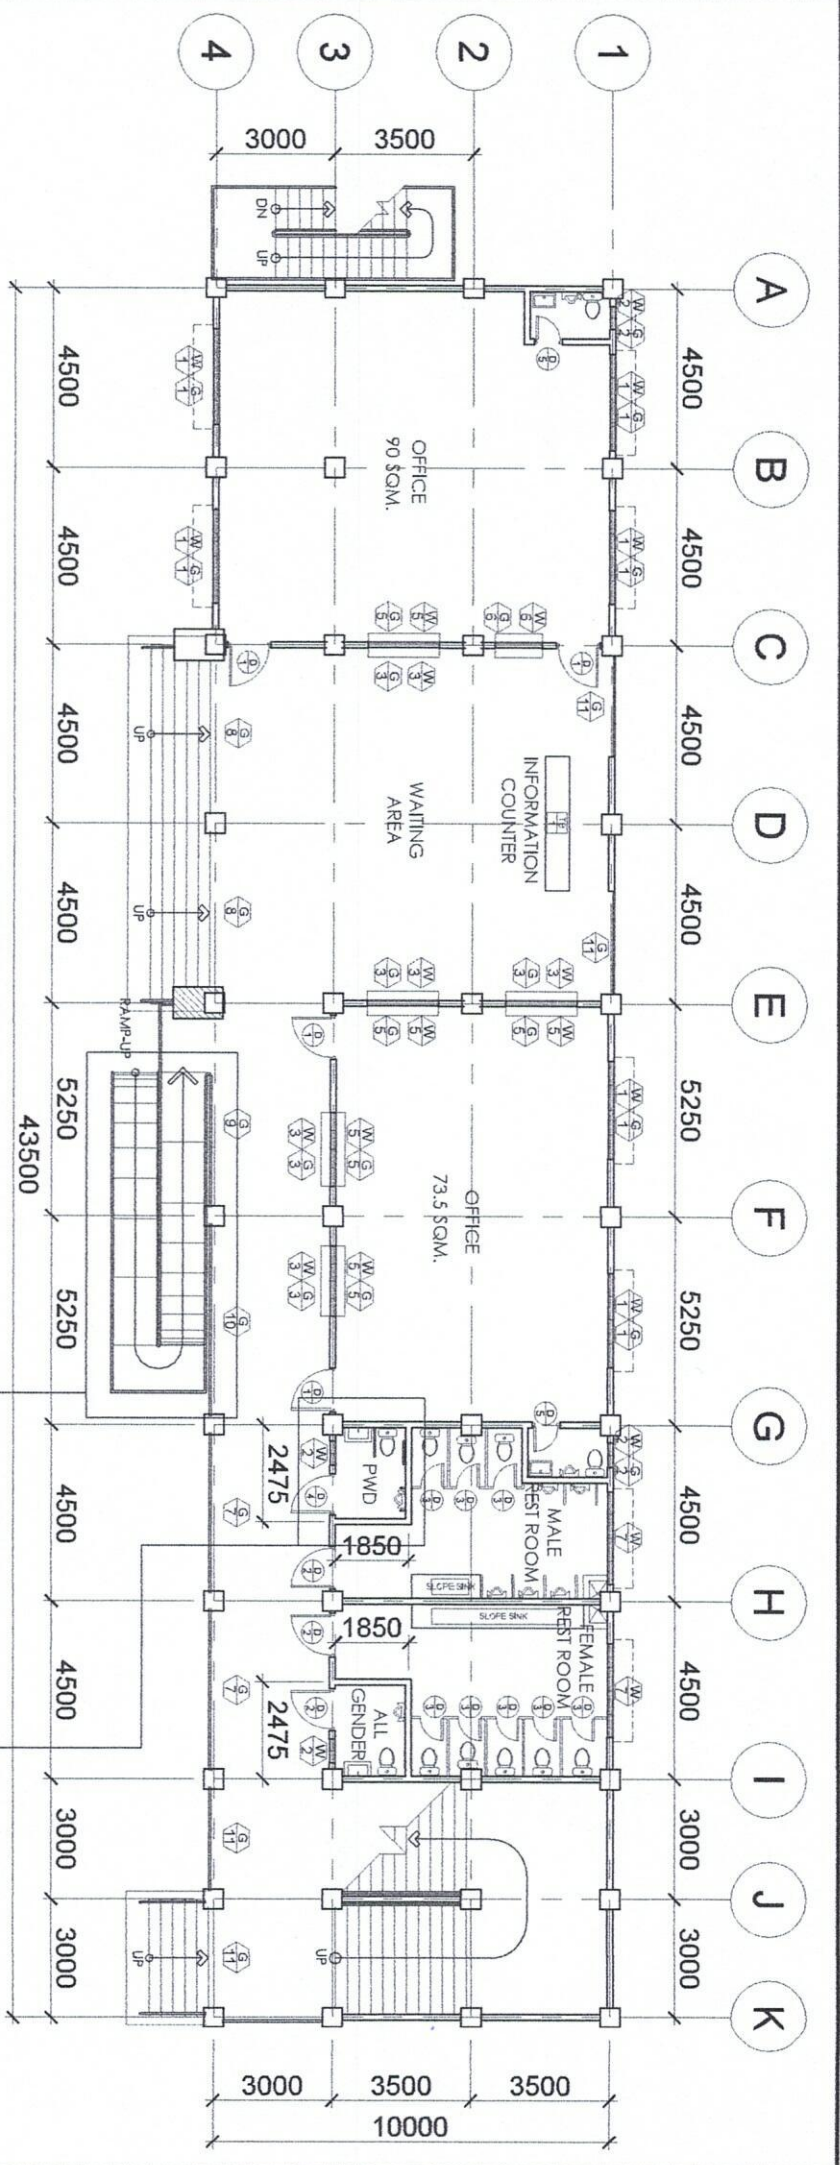
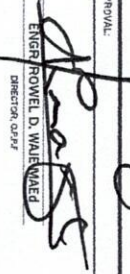
<b>PREPARED BY:</b> PAMPANGA STATE UNIVERSITY BACOLOD, PAMPANGA <b>OFFICE OF PHYSICAL PLANT AND FACILITIES</b>		<b>ENGINEER:</b>   		<b>PROJECT TITLE:</b> THREE STOREY ACADEMIC BUILDING II BACOLOD, PAMPANGA		<b>RECOMMENDING APPROVAL:</b>  <b>ENGR. ROWEL D. WALWALCED</b> DIRECTOR, ODPF		<b>SHIRT CONTENT:</b> AS SHOWN		<b>DATE:</b>  		<b>DATE / FILE NAME:</b>  		<b>AS NO. IN CLASSIFICATION:</b> A-1		<b>DATE:</b>  		<b>DATE / FILE NAME:</b>  		<b>SHEET NO.:</b> 1 / 1	
---	--	------------------------------	--	---	--	---	--	-----------------------------------	--	----------------------	--	----------------------------------	--	---	--	----------------------	--	----------------------------------	--	----------------------------	--



PREPARED BY:  
 PAMPANGA STATE UNIVERSITY  
 BACOLOR-PAMPANGA  
 OFFICE OF PHYSICAL PLANT  
 AND FACILITIES

ARCHITECT

PROJECT TITLE:  
 PRINCE TWO-STORY BUILDING INTO THREE STOREY  
 IT AND COMPUTER ENGINEERING BUILDING AT  
 DHVSU MAIN CAMPUS

LOCATION:  
 BACOLOR PAMPANGA

RECOMMENDING APPROVAL:  
  
 ENGR. ROWEL D. VAJIR JAVED,  
 DIRECTOR OF PFP


SHEET CONTENT:  
 AS SHOWN

CADD BY:  
 R. MERCADO

DATE / REVISION:  
 SHEET NO:  
 A-1  
 0101



PWD TOILET

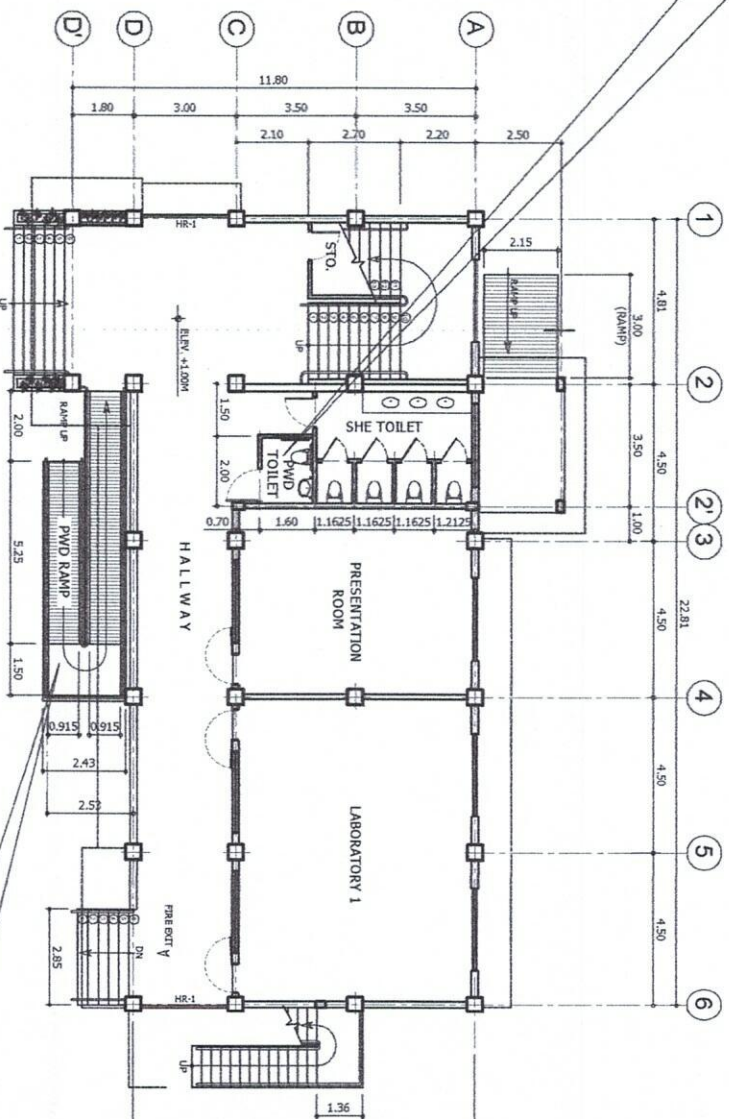

A-1  
 GROUND FLOOR PLAN  
 SCALE 1 : 100 MTS.



PWD RAMP



REF: AED B/1  
 DOI: HINDONG, UNIVERSITAS PAMPANGA  
 FACULTY OF ENGINEERING  
**OFFICE OF PHYSICAL PLANNING and FACILITIES**

ARCHITECT:  
 ARCHITECT:  
 ARCHITECT:

TR. NO.  
 PER. NO.  
 DATE:

PROJECT TITLE:  
**CONSTRUCTION THREE STOREY ACADEMIC BUILDING AT  
 EXTENSION LOT AT MAIN CAMPUS**  
 LOCATION:  
 BANGKOR, PAMPANGA



APPROVED BY:

ENGR. ROWEL B. ALI, M.A.S., M.A.S.T.P.  
 REGISTERED CIVIL ENGINEER


SHEET CONTENT:  
 RASIONNI

C-DED BY:  
 ARCHITECT:

SHEET NO.  
**A-1**  
**1**

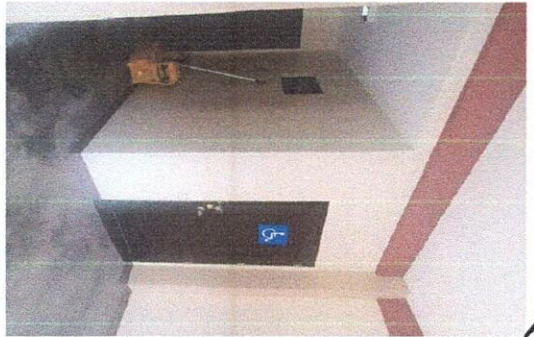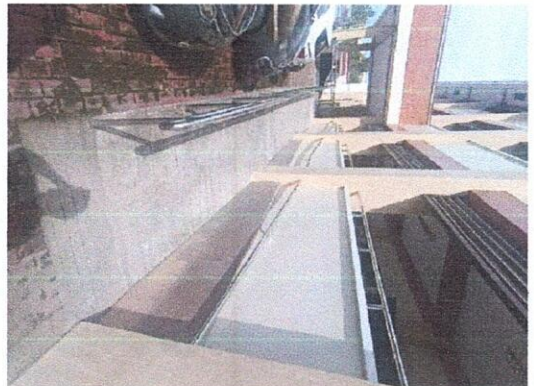

**A-1**  
**GROUND FLOOR PLAN**  
 SCALE: 1:100m

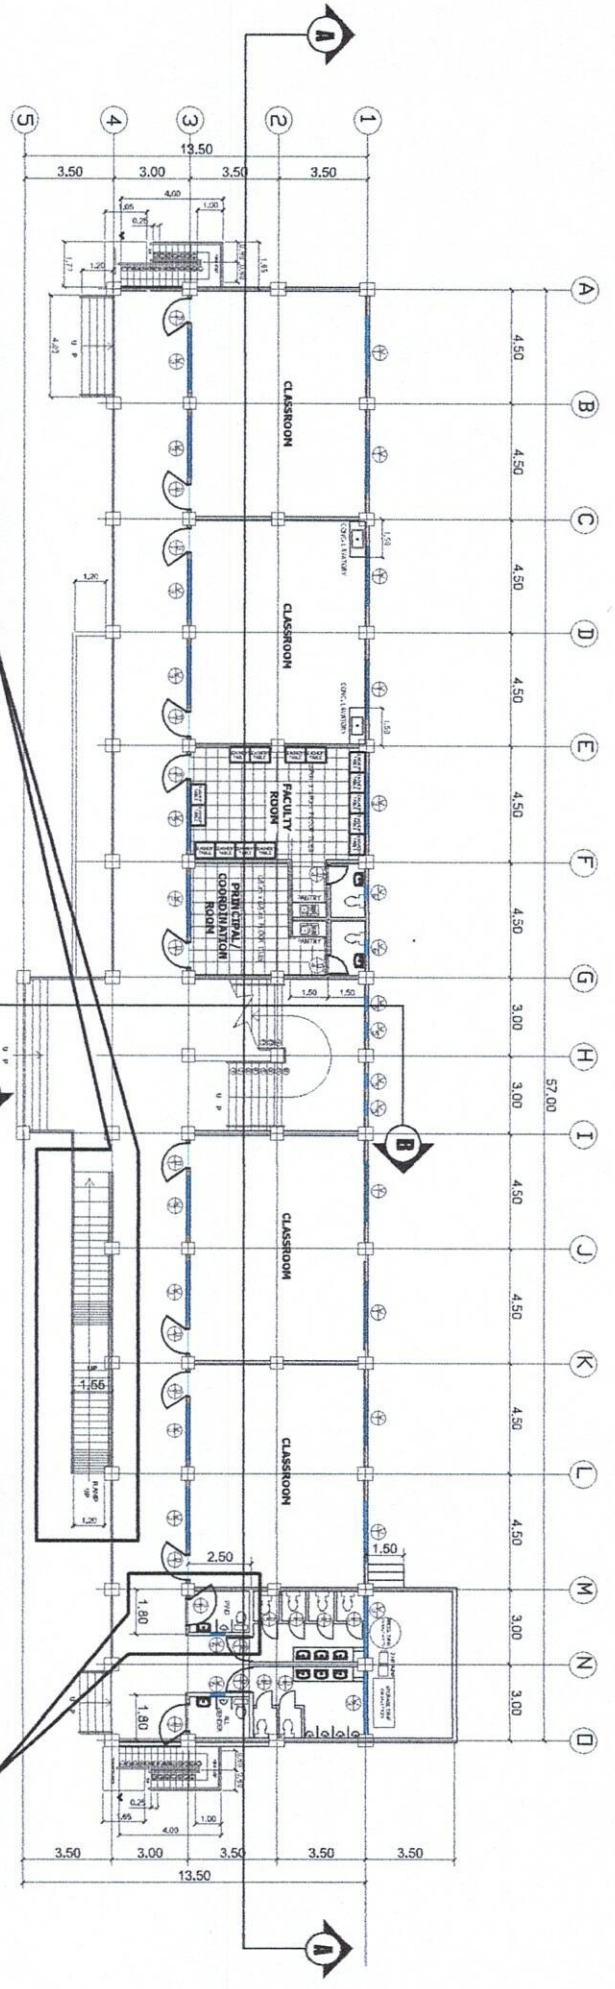



PREPARED BY:  
PAMPANGA STATE UNIVERSITY  
BACOLOR, PAMPANGA  
OFFICE OF PHYSICAL PLANT  
AND FACILITIES

ARCHITECT:

TIN NO.:  
PTRS NO.:  
DATE:  
AT:

PROJECT TITLE:  
CONSTRUCTION OF TWO STOREY ADMINISTRATION BUILDING  
EXTENSION AT DIVISUMAIN CAMPUS, BACOLOR, PAMPANGA


RECOMMENDING APPROVAL:  
EXTENSION OFFICER  
DIRECTOR OF P.F.

SHEET CONTENT:  
AS SHOWN

CAD BY:  
JAN 13, 2020

DATE:

SHEET NO.:  
A-01  
01/01

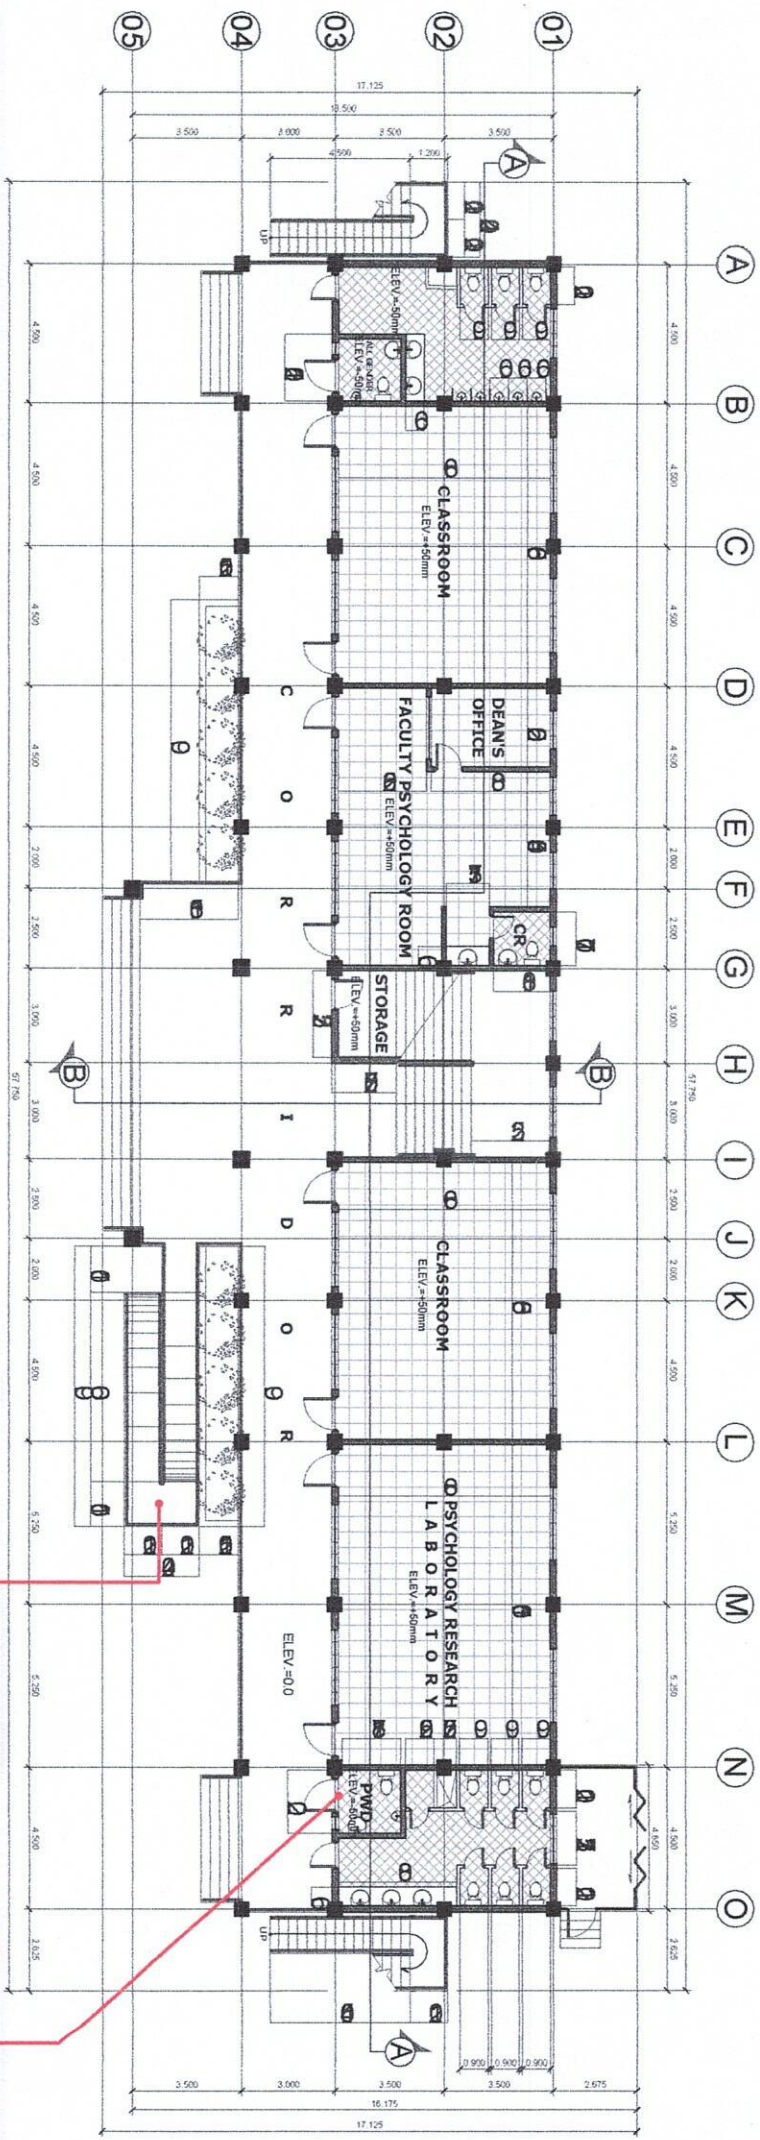

A-01  
SCALE  
GROUND FLOOR PLAN  
1:100 R/S

